

\Projects\New Freedom Grant\B - Design\B - CAD\Exhibits\Parking Exhibits and Plates: 8/25/2018 4:23 PM by Christopher Babin - Template Version 7.1_26-2015

SITE 1: PENDLETON ST. AND ST. ASAPH ST.

* PARKING SPOT SAVED
 X PARKING SPOT LOST
 (+) PARKING SPOT GAINED

PARKING SUMMARY		
SPOTS SAVED	SPOTS LOST	SPOTS GAINED
3	0	0

NOTE: WESTBOUND BUS STOP RELOCATED TO FAR SIDE OF INTERSECTION.

1"=10'

KNOW WHAT'S BELOW.
CALL BEFORE YOU DIG.
DIAL 811 IN VIRGINIA OR
1-800-552-7001

NEW FREEDOM GRANT PEDESTRIAN IMPROVEMENT PROJECT
100% DESIGN

CITY OF ALEXANDRIA, VIRGINIA
 DEPARTMENT OF PROJECT IMPLEMENTATION
 301 KING STREET
 ALEXANDRIA, VIRGINIA 22313

DATE	BY	DESCRIPTION

ALEXANDRIA PROJECT NO.:	N/A	DATE OF PLAN ISSUANCE:	N/A	CONSULTANT PROJECT ID.:	N/A
DESIGNED BY:	CB	DATE:	12/11/15	DRAWN BY:	MN
CHECKED BY:	AG	DATE:	12/11/15	APPROVED BY:	MB
		DATE:	12/11/15		


SITE 1 PARKING EXHIBIT

DRAWING

SCALE

SHEET OF 38

\Products\New Freedom Grant\8 - Design\8 - CAD\Exhibits\Parking Exhibits and Plates: 8/25/2018 4:23 PM by Christopher Baidoo - Template Version 7.1-26-2015

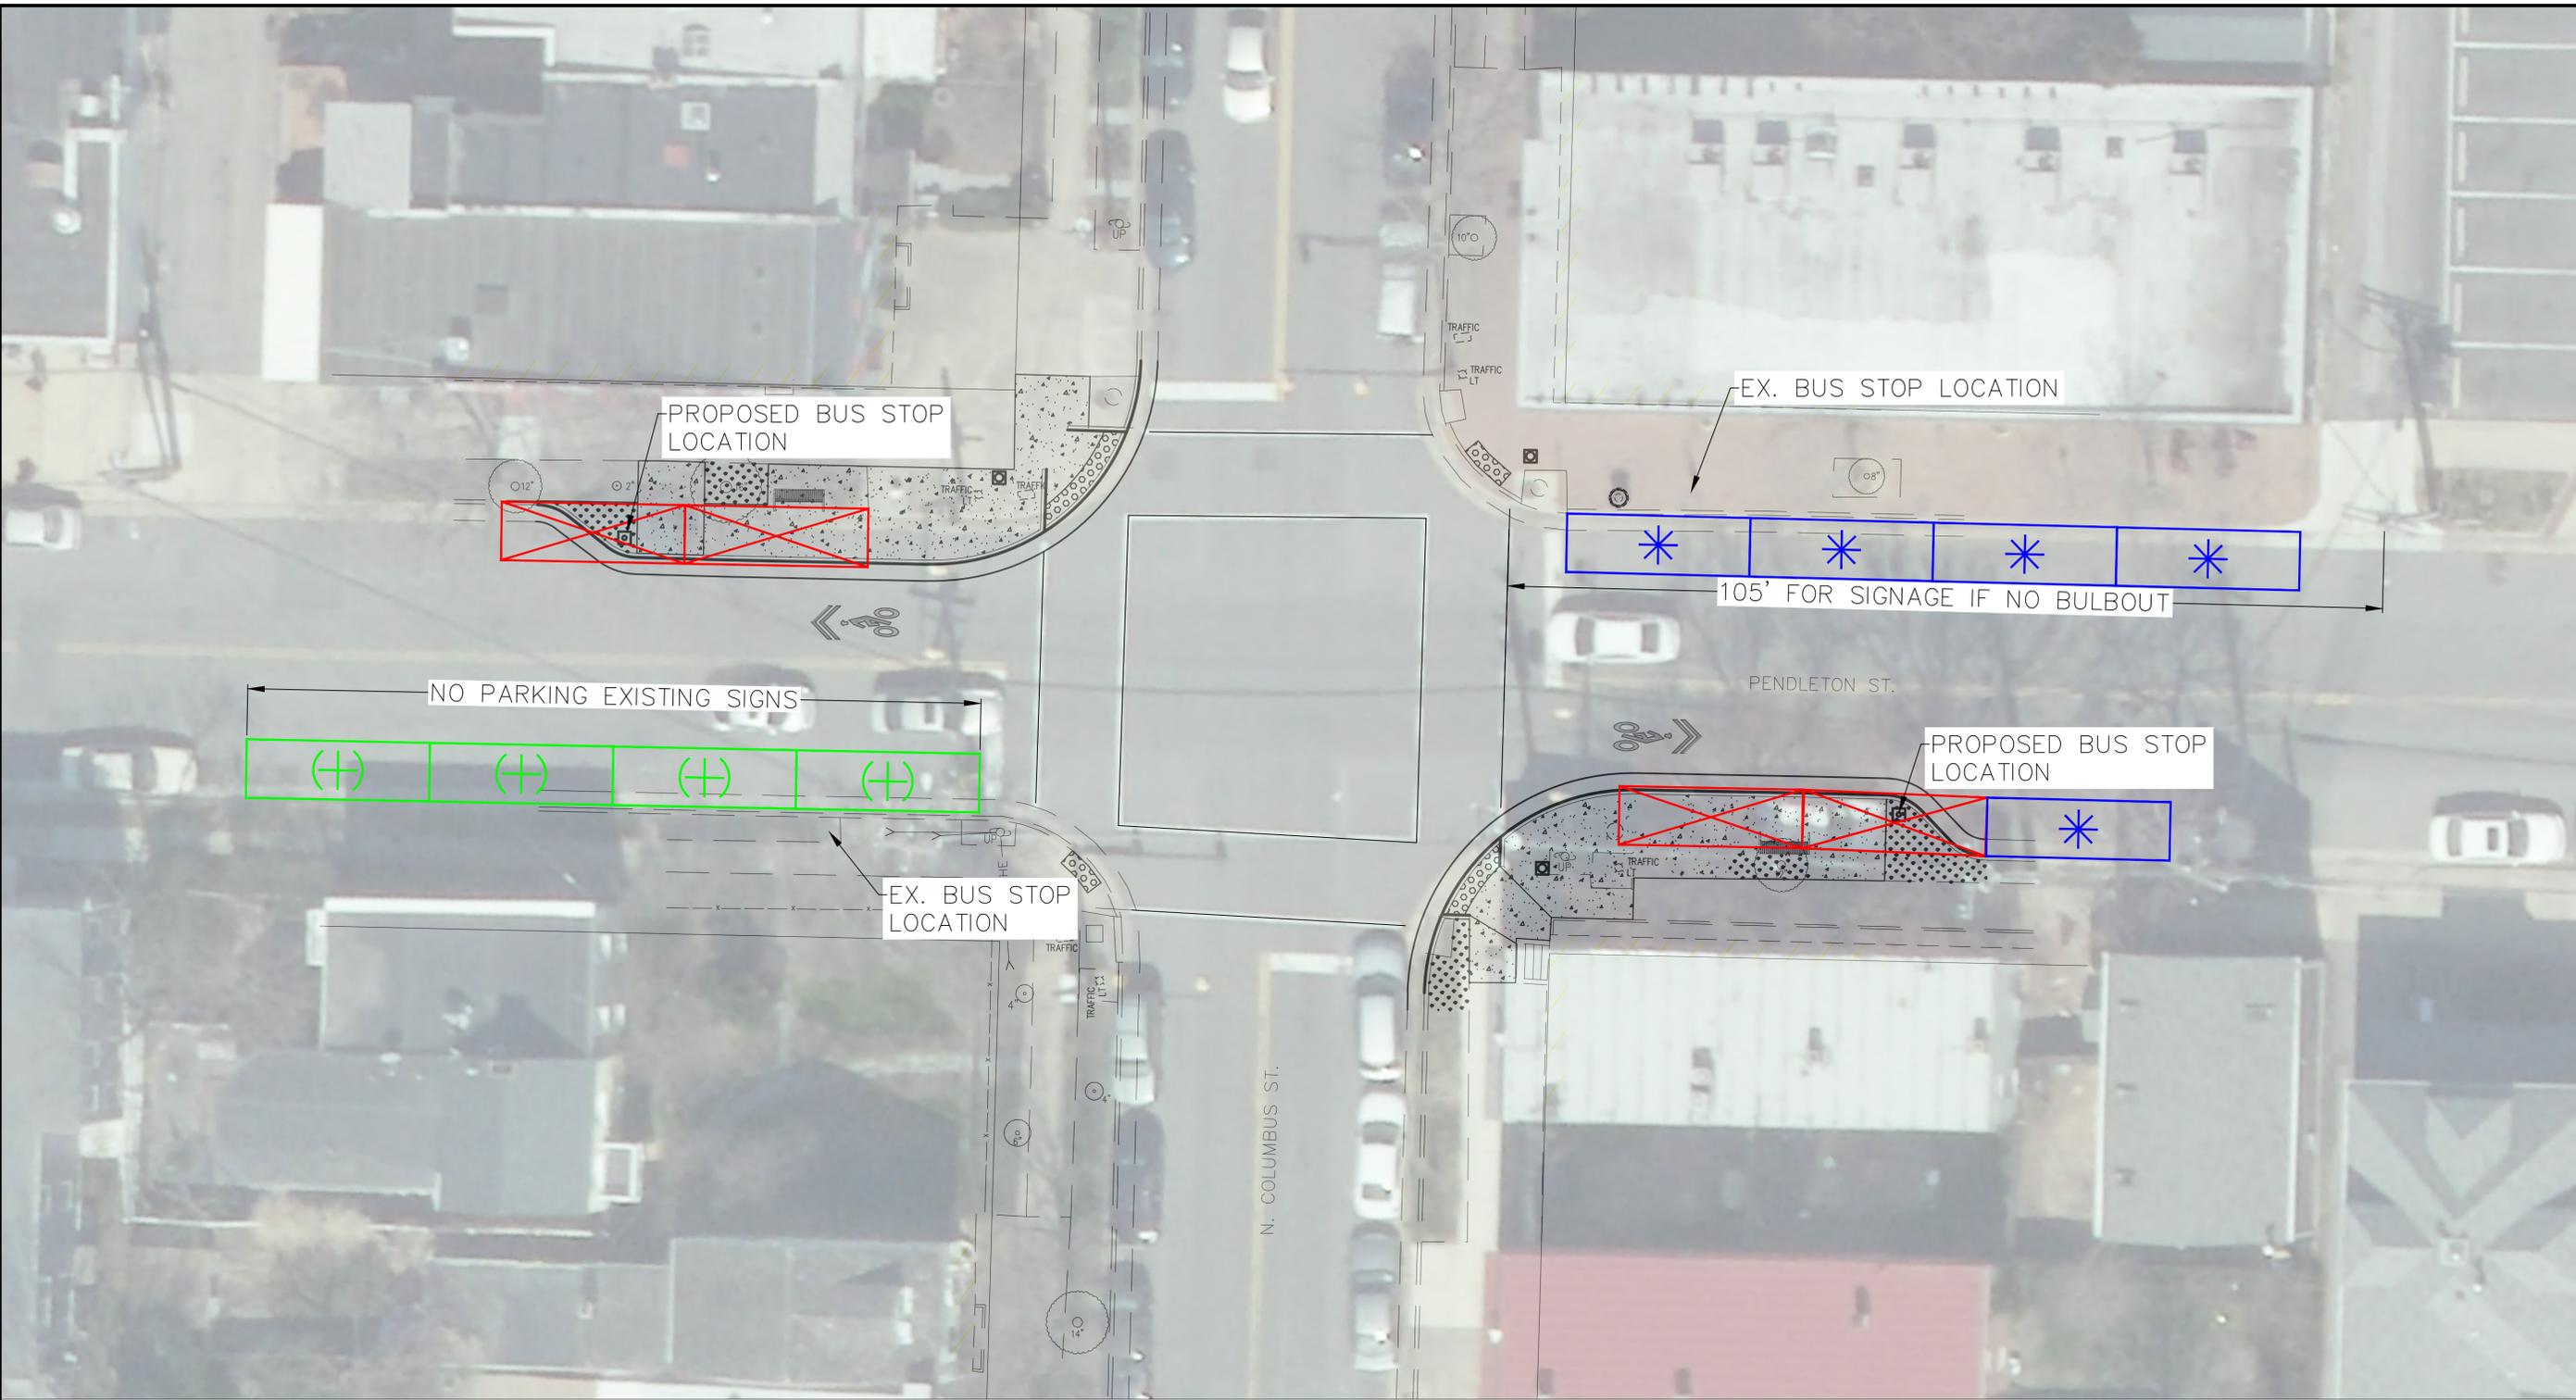


SITE 2: PENDLETON ST. AND COLUMBUS ST.

		
PARKING SPOT SAVED	PARKING SPOT LOST	PARKING SPOT GAINED

PARKING SUMMARY		
SPOTS SAVED	SPOTS LOST	SPOTS GAINED
5	4	4

NOTES: WESTBOUND BUS STOP RELOCATED TO FARSIDE OF INTERSECTION.
 EASTBOUND BUS STOP RELOCATED TO FARSIDE OF INTERSECTION.

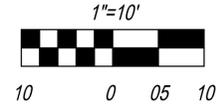1"=10'




KNOW WHAT'S BELOW.
CALL BEFORE YOU DIG.
DIAL 811 IN VIRGINIA OR
1-800-552-7001



REVISIONS	DESCRIPTION
DATE	BY

ALEXANDRIA PROJECT NO.:	N/A
DATE OF PLAN ISSUANCE:	N/A
CONSULTANT PROJECT ID.:	N/A
DESIGNED BY:	CB DATE: 12/11/15
DRAWN BY:	MB DATE: 12/11/15
CHECKED BY:	AG DATE: 12/11/15
APPROVED BY:	MB DATE: 12/11/15

\Products\New Freedom Grant\8 - Design\8 - CAD\Exhibits\Parking Exhibits and Plates: 8/25/2018 4:23 PM by Christopher Bidlo - Template Version 7.1-26-2015

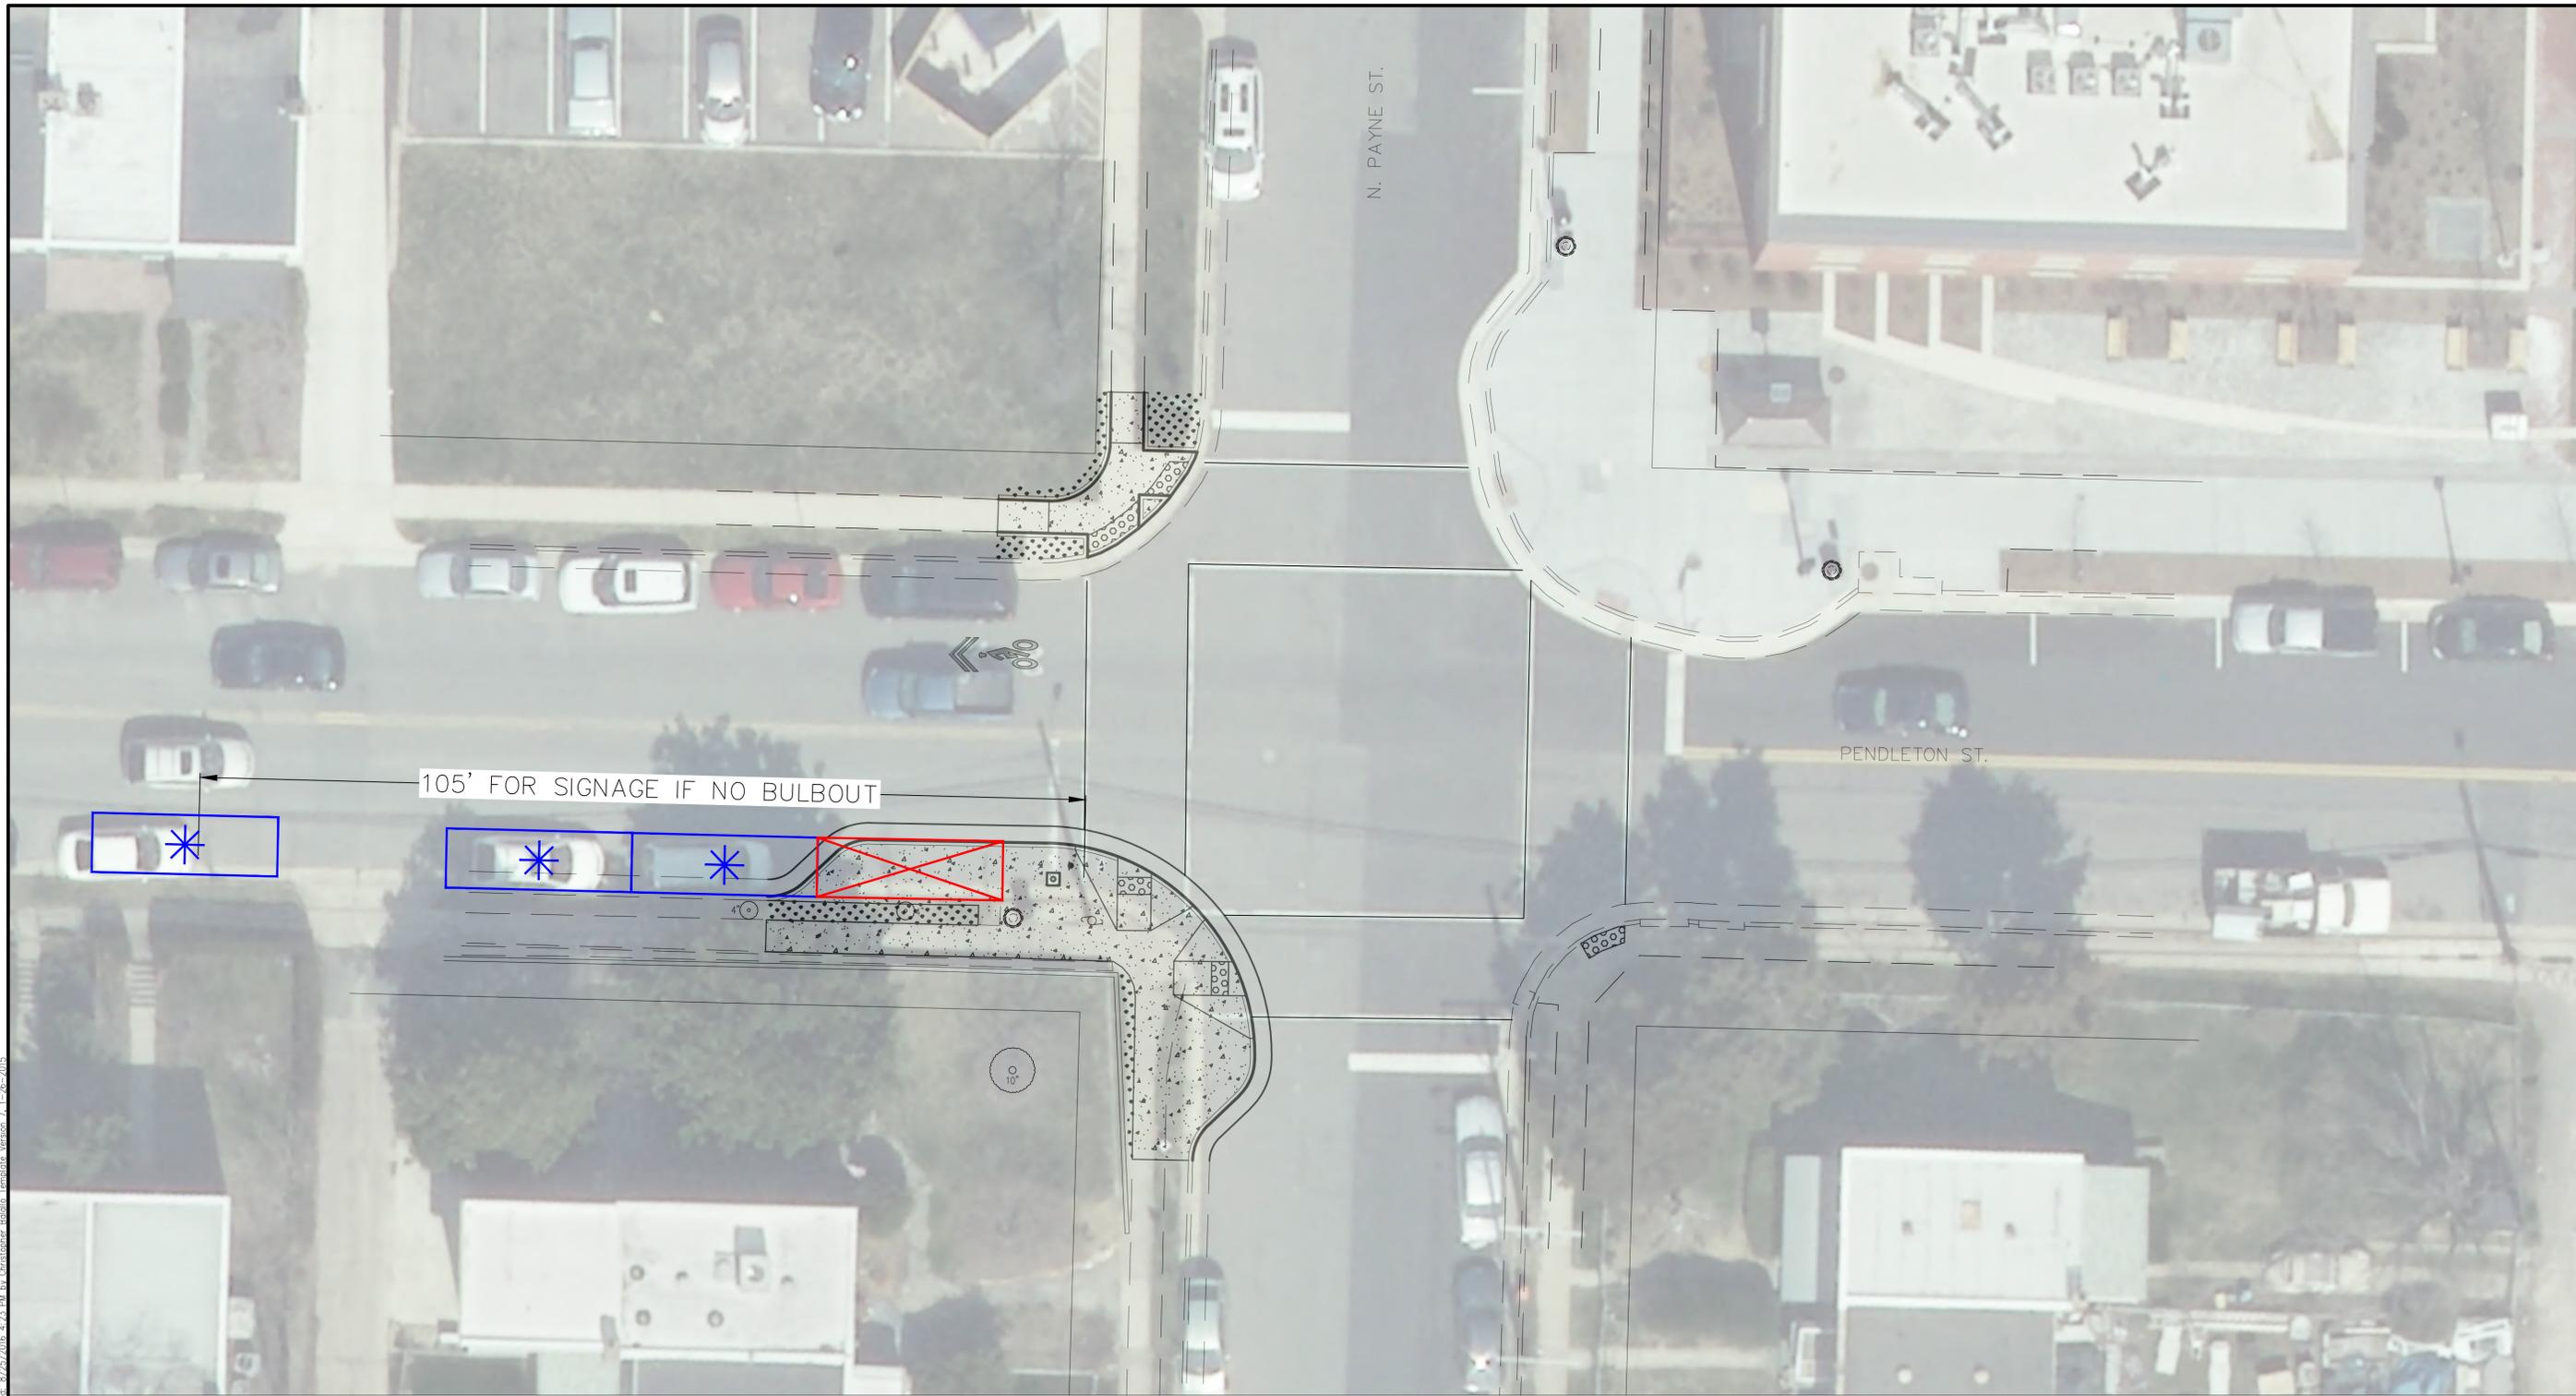

SITE 3: PENDLETON ST. AND PAYNE ST.

		
PARKING SPOT SAVED	PARKING SPOT LOST	PARKING SPOT GAINED

PARKING SUMMARY		
SPOTS SAVED	SPOTS LOST	SPOTS GAINED
3	1	0

NOTE: EAST BOUND BUS STOP LOCATION REMAINS.



1"=10'




KNOW WHAT'S BELOW.
CALL BEFORE YOU DIG.
DIAL 811 IN VIRGINIA OR
1-800-552-7001

REVISIONS	BY	DATE	DESCRIPTION

CITY OF ALEXANDRIA, VIRGINIA
 DEPARTMENT OF PROJECT IMPLEMENTATION
 301 KING STREET
 ALEXANDRIA, VIRGINIA 22313



\Projects\New Freedom Grant\B - Design\B - CAD\Exhibits\Parking Exhibits and Plots\8/25/2018 4:23 PM by Christopher Badio - Template Version 7.1-26-2015




SITE 4: PENDLETON ST. AND WEST ST.

 PARKING SPOT SAVED
 PARKING SPOT LOST
 PARKING SPOT GAINED

PARKING SUMMARY		
SPOTS SAVED	SPOTS LOST	SPOTS GAINED
3	1	0

NOTE: WEST BOUND BUS STOP LOCATION REMAINS.

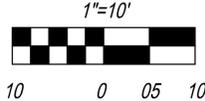 KNOW WHAT'S BELOW. CALL BEFORE YOU DIG. DIAL 811 IN VIRGINIA OR 1-800-552-7001

REVISIONS	DATE	BY	DESCRIPTION

ALEXANDRIA PROJECT NO.:	N/A
DATE OF PLAN ISSUANCE:	N/A
CONSULTANT PROJECT ID.:	N/A
DESIGNED BY:	CB DATE: 12/11/15
DRAWN BY:	MM DATE: 12/11/15
CHECKED BY:	AG DATE: 12/11/15
APPROVED BY:	MB DATE: 12/11/15






SITE 5: MADISON ST. AND HENRY ST.

 PARKING SPOT SAVED
 PARKING SPOT LOST
 PARKING SPOT GAINED

PARKING SUMMARY		
SPOTS SAVED	SPOTS LOST	SPOTS GAINED
1	2	0

NOTE: BUS BULB AT EXISTING EAST BOUND BUS STOP LOCATION.

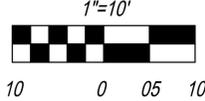

 1"=10'

 KNOW WHAT'S BELOW.
 CALL BEFORE YOU DIG.
 DIAL 811 IN VIRGINIA OR
 1-800-552-7001

REVISIONS	DESCRIPTION
DATE	BY

ALEXANDRIA PROJECT NO.:	N/A
DATE OF PLAN ISSUANCE:	N/A
CONSULTANT PROJECT ID.:	N/A
DESIGNED BY:	CB DATE: 12/11/15
DRAWN BY:	MN DATE: 12/11/15
CHECKED BY:	AG DATE: 12/11/15
APPROVED BY:	MB DATE: 12/11/15



\Projects\New Freedom Grant\B - Design\B - CAD\Exhibits\Parking Exhibits and Plates: 8/25/2018 4:23 PM by Christopher Babin: Template Version 7.1-26-2015