

ORDINANCE NO. 4070

AN ORDINANCE to amend and reordain the 1992 Master Plan (1998 ed.) of the City of Alexandria, Virginia, by adopting and incorporating therein the amendment heretofore approved by city council to such master plan as Master Plan Amendment No. 99-0007 and no other amendments, and to repeal all provisions of the said master plan as may be inconsistent with such amendment.

WHEREAS, the City Council of the City of Alexandria finds and determines that:

1. In Master Plan Amendment No. 99-0007, an application has been made to amend the Braddock Road Metro Station Small Area Plan Chapter of the 1992 Master Plan (1998 ed.) of the City of Alexandria, by changing the land use designation of the property known as 309 North Patrick Street from RB/Residential to CL/Commercial Low.

2. The said amendment has heretofore been approved by the planning commission and city council after full opportunity for comment and public hearing.

3. All requirements of law precedent to the adoption of this ordinance have been complied with; now, therefore,

THE CITY COUNCIL OF ALEXANDRIA HEREBY ORDAINS:

Section 1. That the Land Use Plan Map of the Braddock Road Metro Station Small Area Plan Chapter of the 1992 Master Plan (1998 ed.) of the City of Alexandria, Virginia, be, and the same hereby is, amended to change the land use designation of the property known as 309 North Patrick Street (Zoning Map and Tax Map Parcel No. 64.04-01-07 from RB/Residential to CL/Commercial Low, as shown on the sketch plan entitled "MPA # 99-0007 REZ # 99-0008," dated June 1, 1999, attached hereto and incorporated fully herein by reference.

Section 2. That the director of planning and zoning be, and he hereby is, directed to record the foregoing master plan map amendment as part of the Braddock Road Metro Station Small Area Plan Chapter of 1992 Master Plan (1998 ed.) of the City of Alexandria, Virginia.

Section 3. That the 1992 Master Plan (1998 ed.) of the City of Alexandria, as amended by this ordinance, be, and the same hereby is, reordained as the 1992 Master Plan (1998 ed.) of the City of Alexandria, Virginia.

Section 4. That the city clerk shall transmit a duly certified copy of this ordinance to the Clerk of the Circuit Court of the City of Alexandria, Virginia, and that the said Clerk of the Circuit Court shall file same among the court records.


Section 5. That this ordinance shall become effective upon the date and at the time of its final passage.

KERRY J. DONLEY
Mayor

Attachment

Final Passage: September 18, 1999

The subject and surrounding land uses are shown on the sketch below.

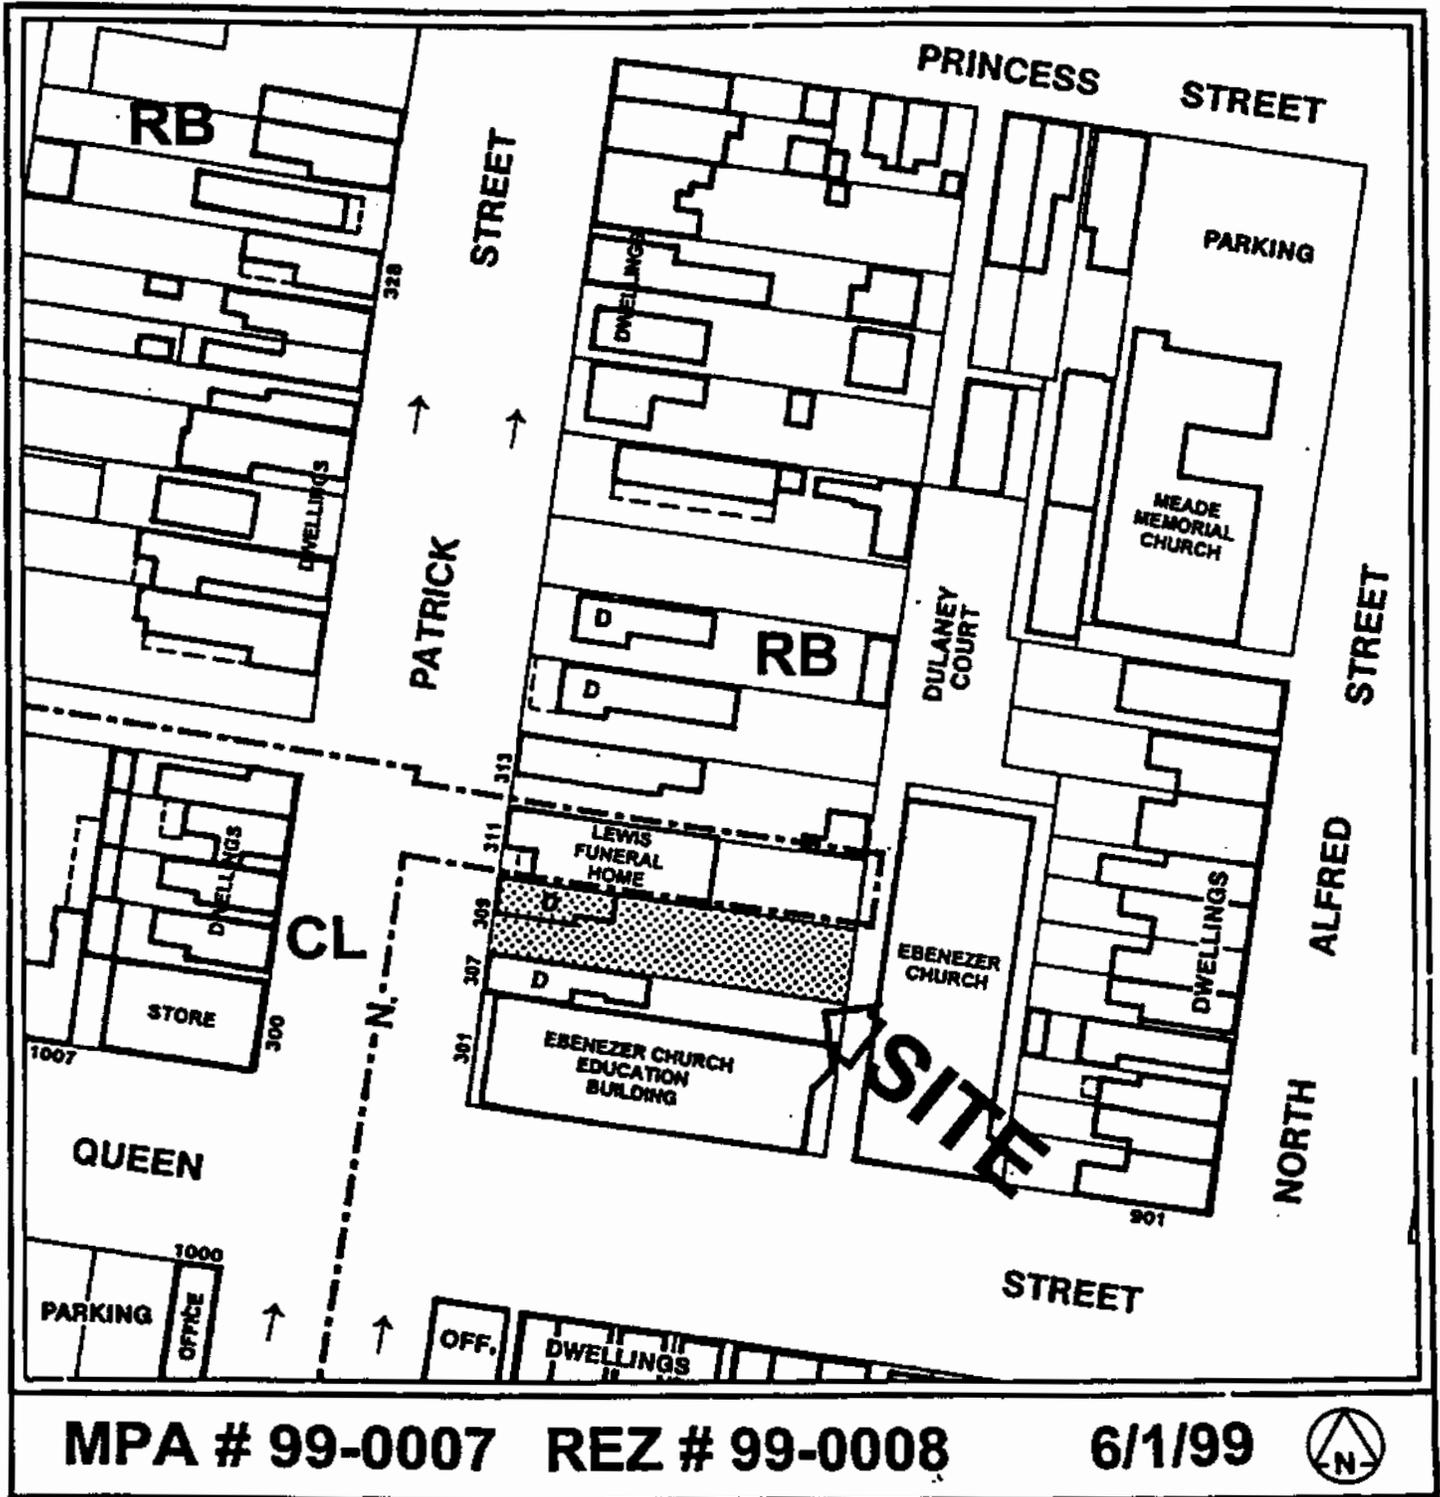

MPA # 99-0007 REZ # 99-0008

6/1/99



(Not to Scale)