

SCHEME A



Not to scale

1 & 7 E. DEL RAY AVENUE POCKET PARK


SCHEME B



Not to scale

1 & 7 E. DEL RAY AVENUE POCKET PARK


SCHEME D

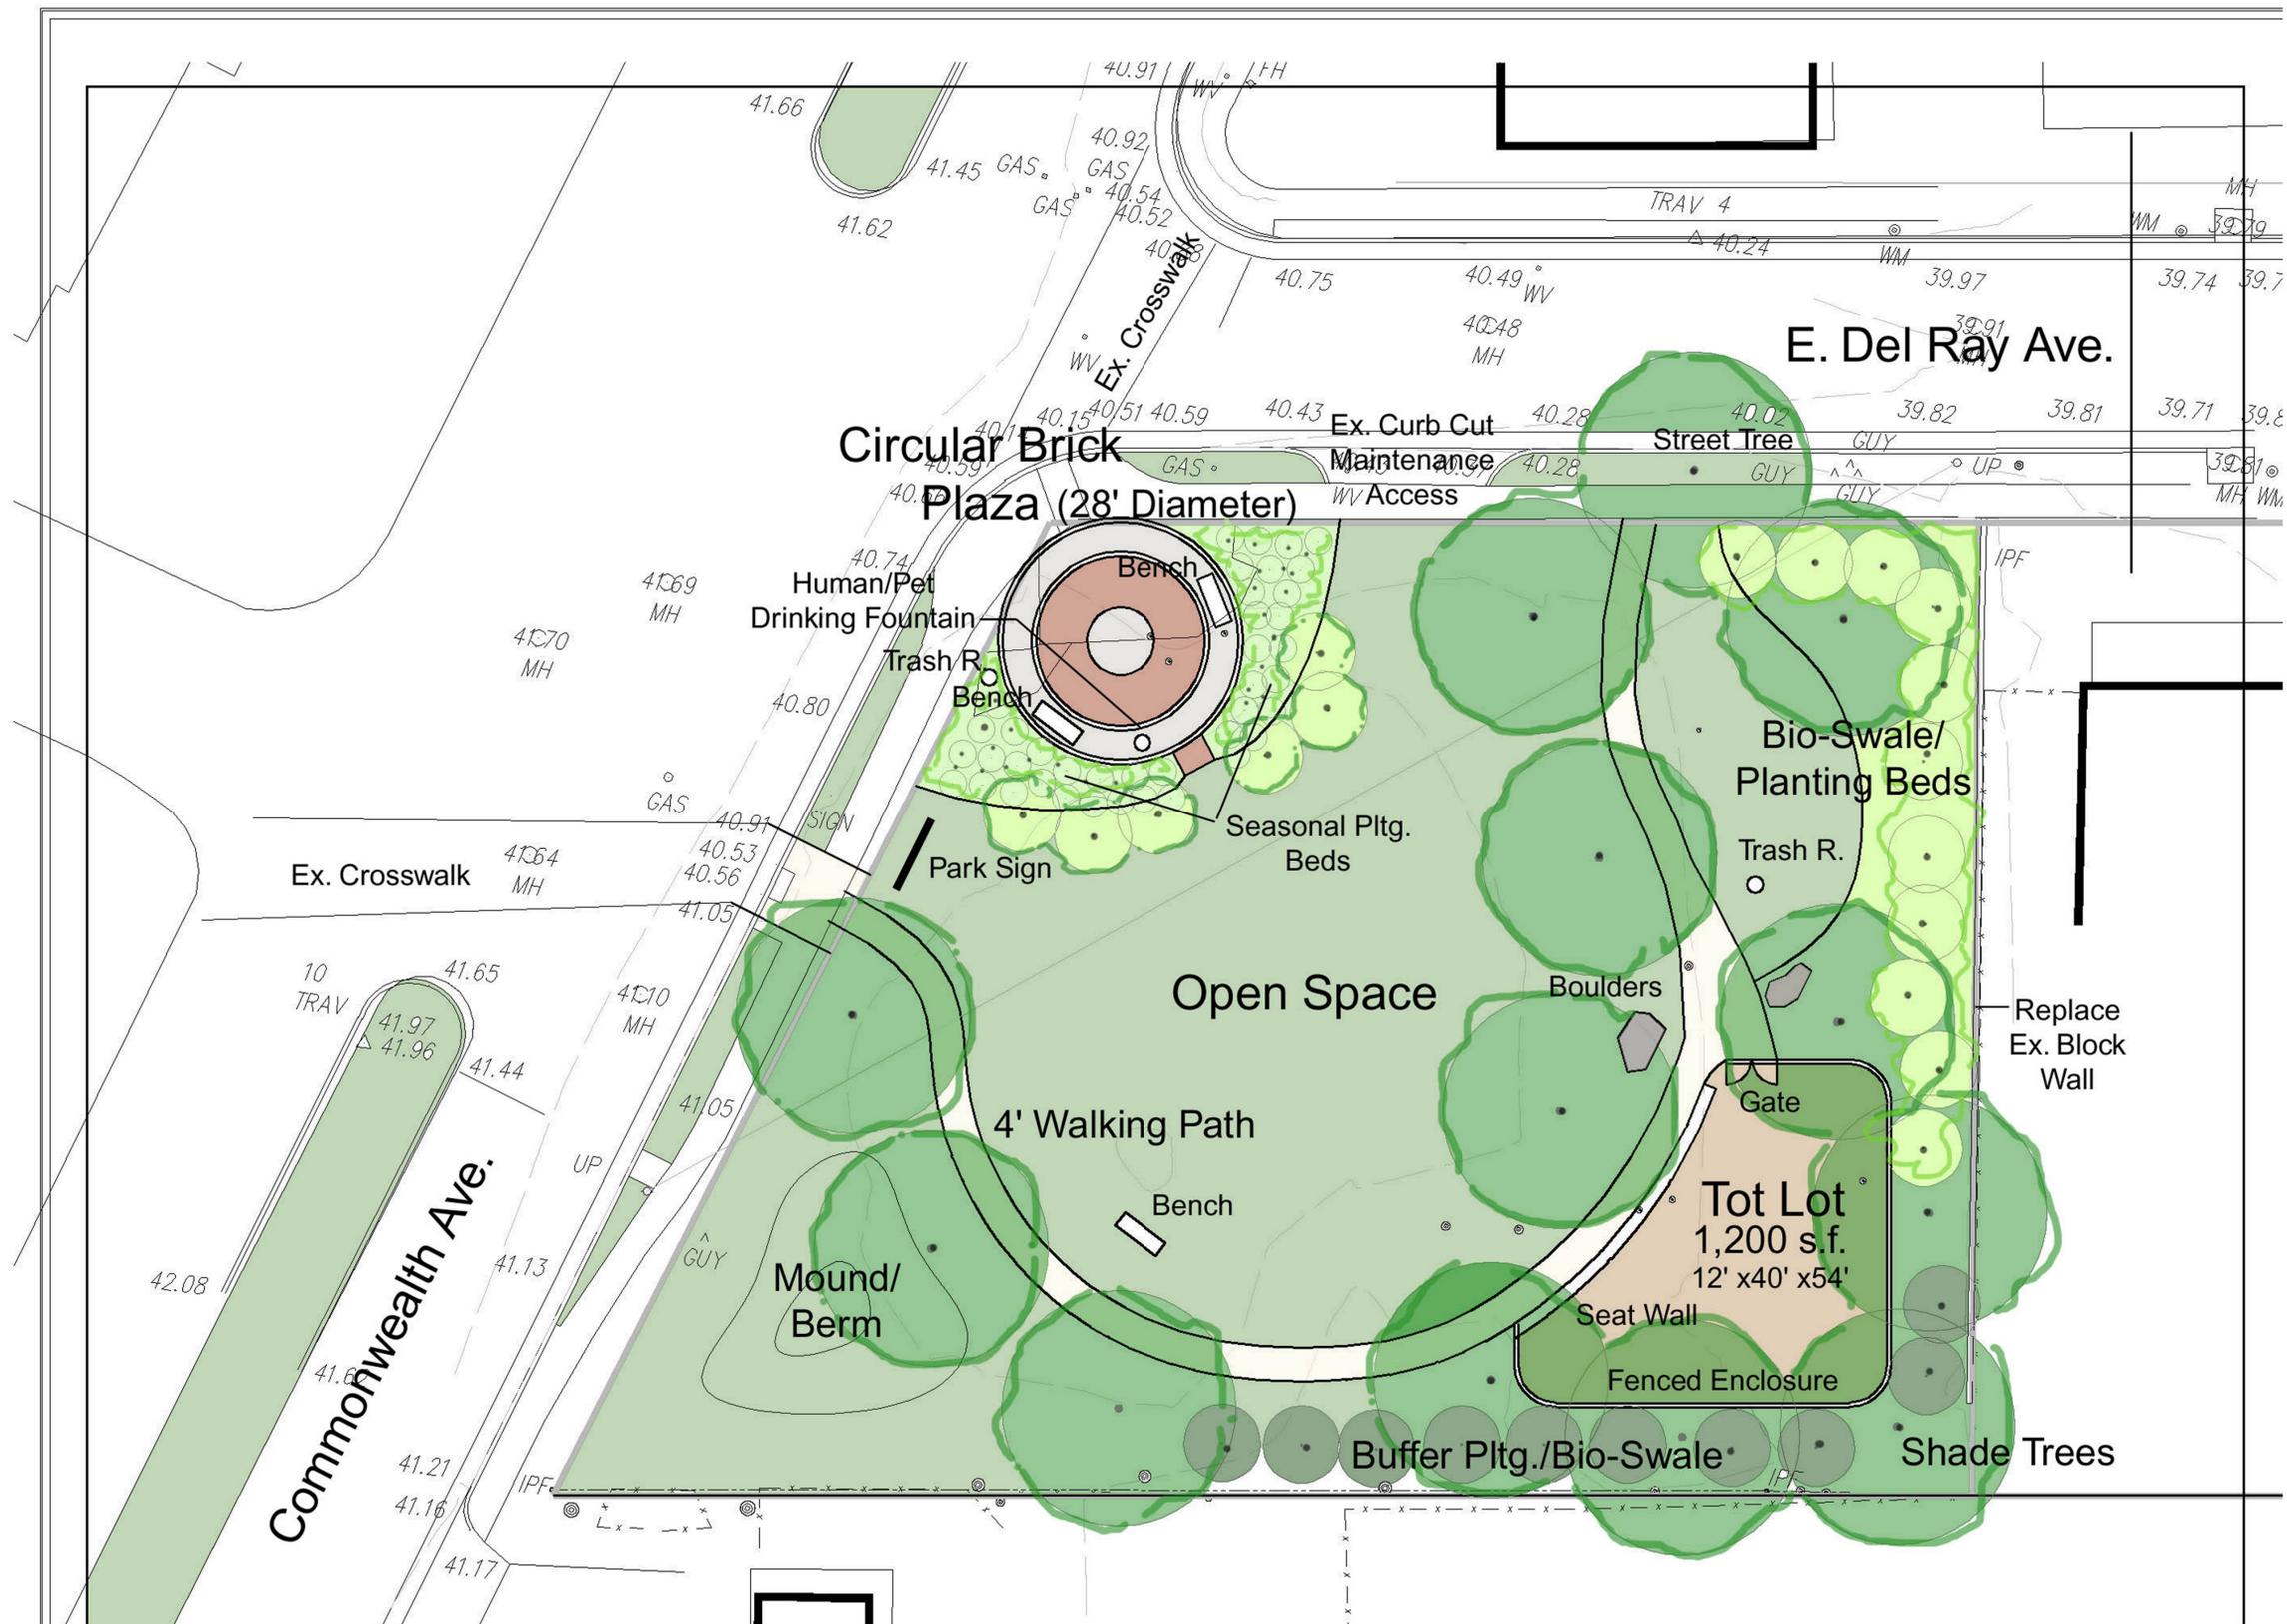

Not to scale

1 & 7 E. DEL RAY AVENUE POCKET PARK

SCHEME E

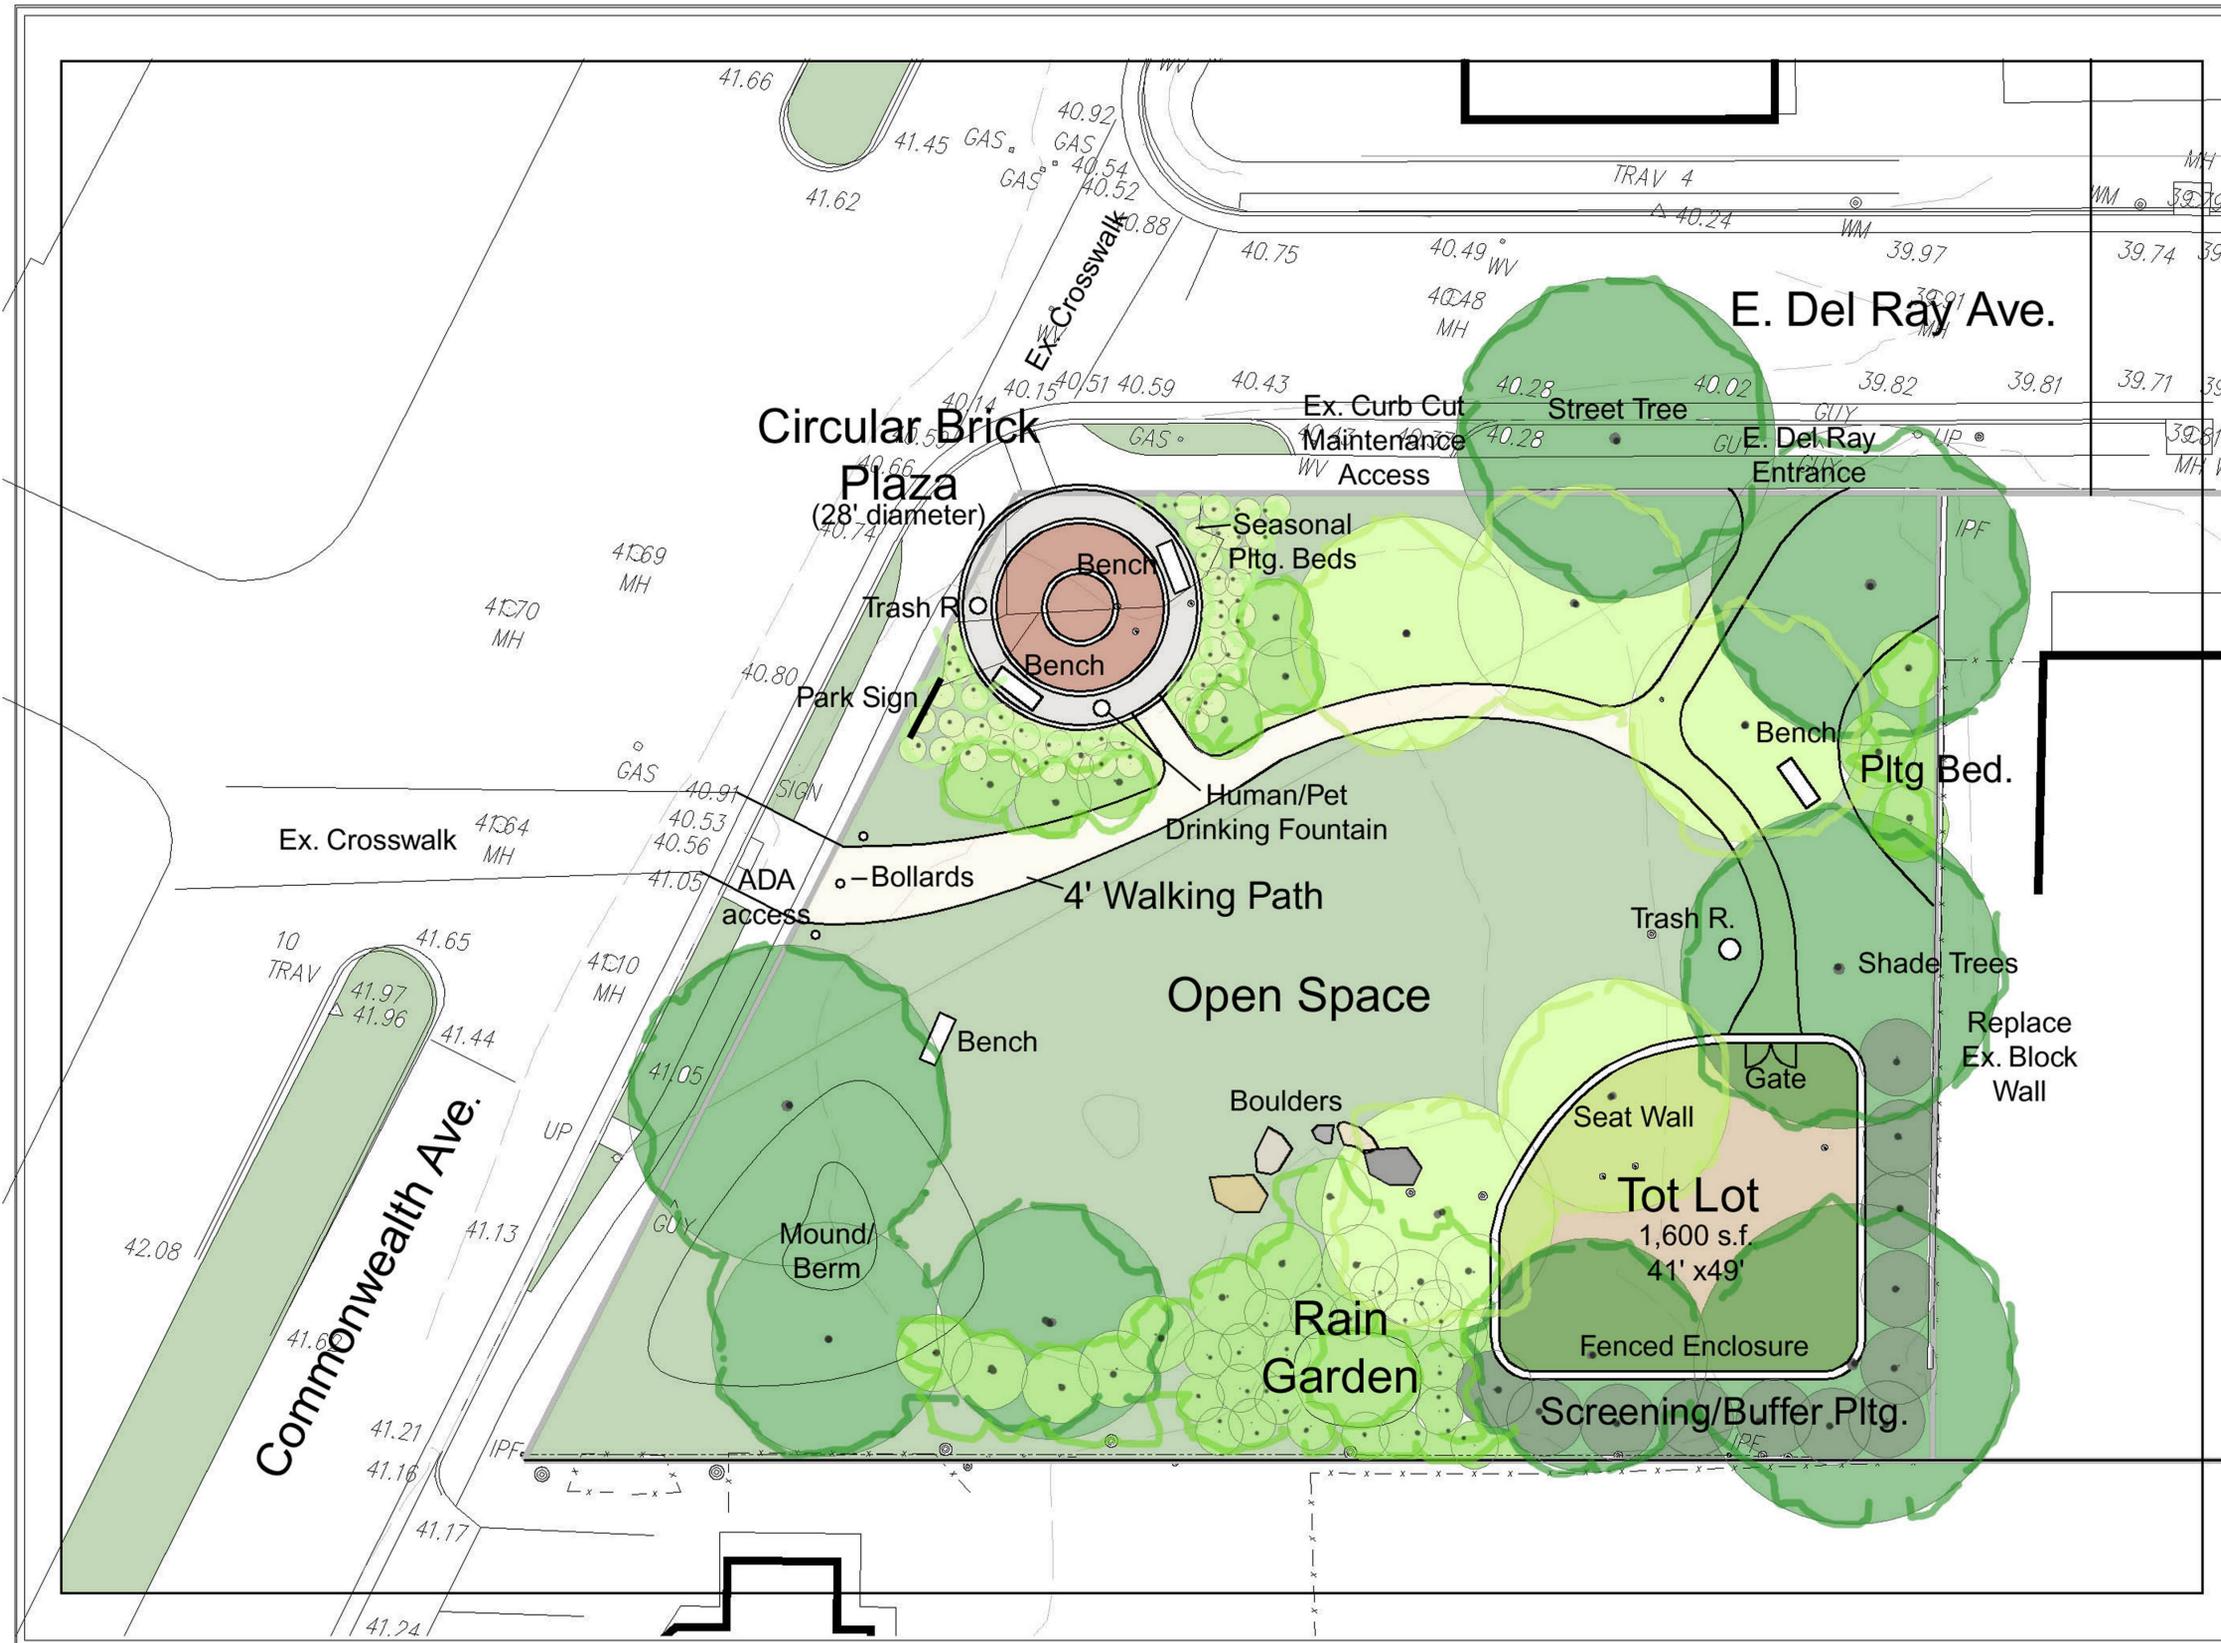

Not to scale

1 & 7 E. DEL RAY AVENUE POCKET PARK